



# Plan

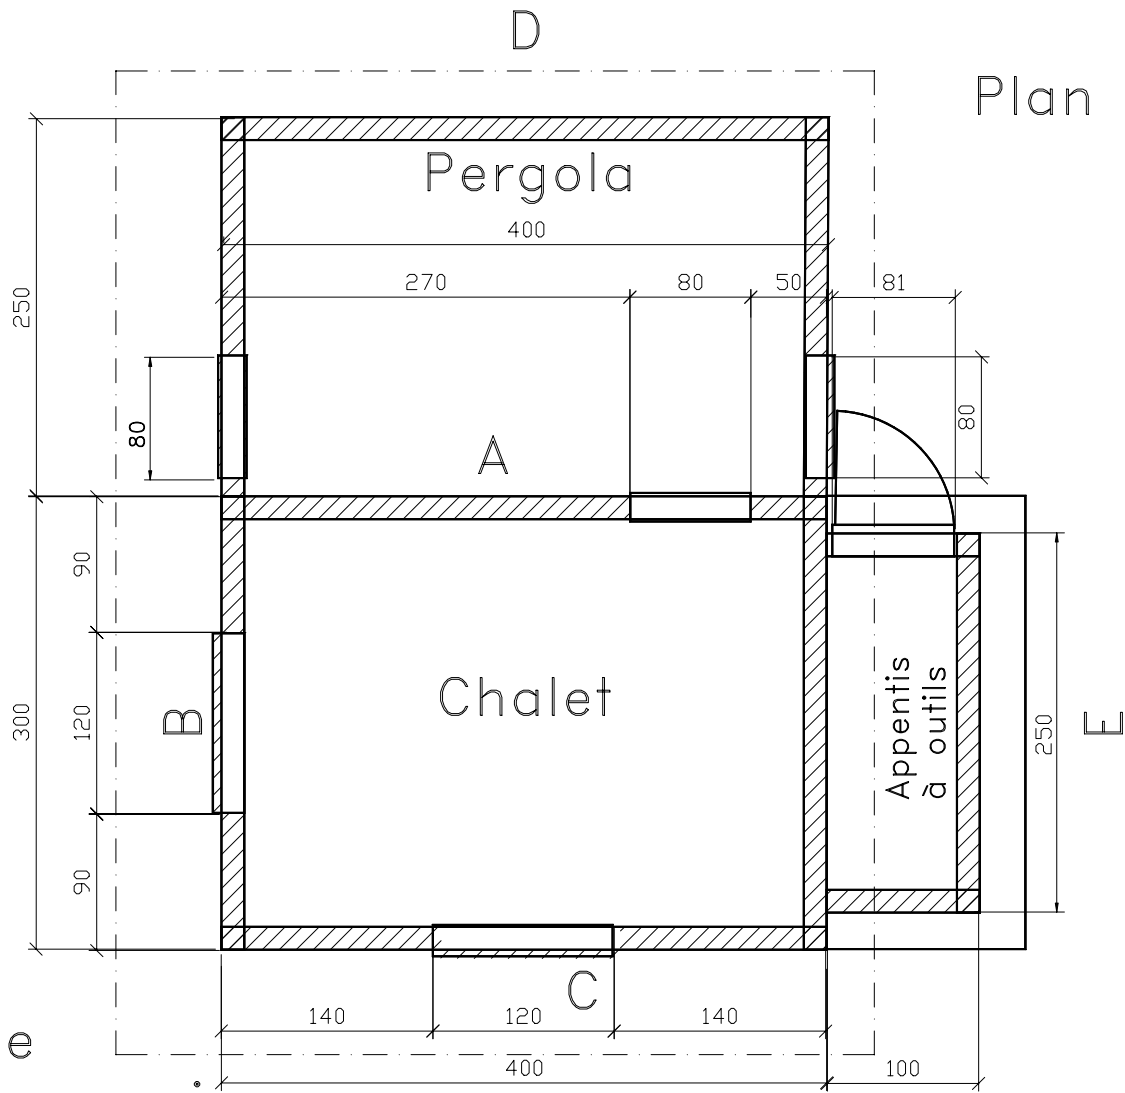

Base  
maçonnerie

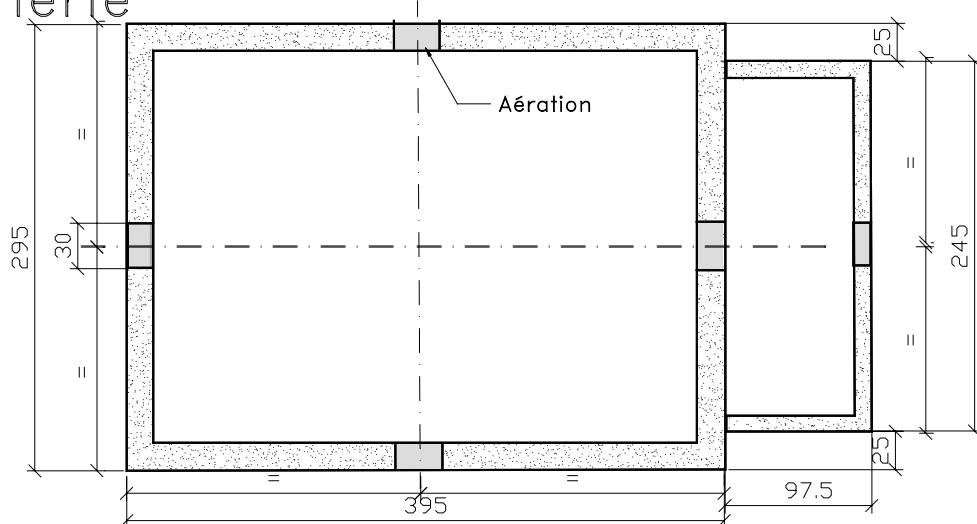

SPECIFICATIONS	CONTRACT NO.	DATE	COMPANY		
Base : maçonnerie avec aérations	DRAWN BY: F. Schär	31.10.2001	Fédération Genevoise des Jardins Familiaux		
	CHECKED BY: B. Martin	31.10.2001			
	DESIGNED BY:		TITLE Chalet type Fédération		
	DESIGN ACTIVITY		SIZE A4	FSCM NO.	DWG NO. / FILE NAME Dessin N° 4 / Chalet4.skd
	CUSTOMER		SCALE 1 : 50	DATE 31.10.2001	SHEET 4 de 6